


- NOTES:
1. Unless otherwise shown, dimensions are in millimeters.
 2. Geogrid reinforcement material and installation shall conform to the special contract requirements.
 3. Seed slope and all disturbed areas.
 4. Refer to Special Contract Requirements for Geogrid material properties.

DETAIL B - BRUSHLAYERING

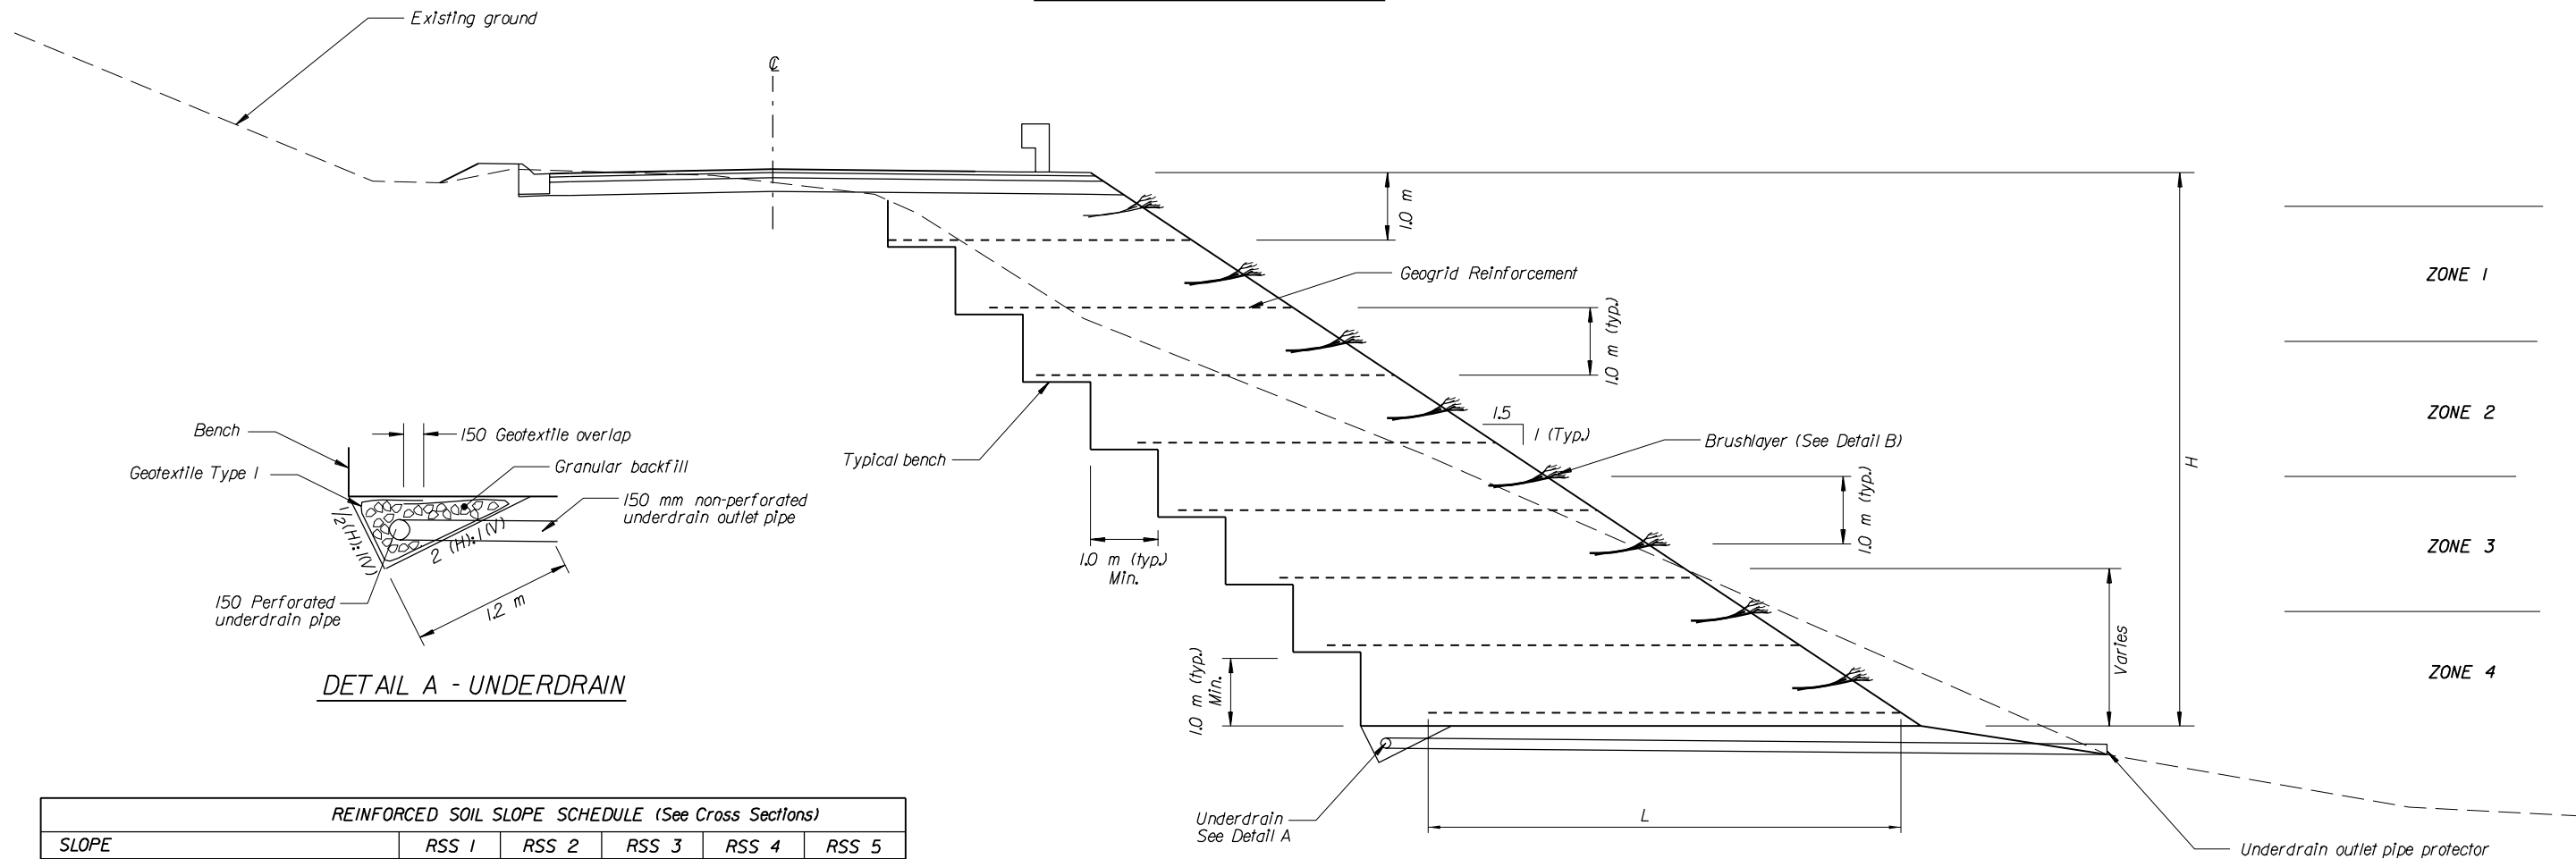

DETAIL A - UNDERDRAIN

REINFORCED SOIL SLOPE SCHEDULE (See Cross Sections)						
SLOPE		RSS 1	RSS 2	RSS 3	RSS 4	RSS 5
	Slope Height, H					
ZONE 1	Reinforcement layers, N					
	Reinforcement vertical spacing, Sv					
	Reinforcement length, L					
ZONE 2	Reinforcement layers, N					
	Reinforcement vertical spacing, Sv					
	Reinforcement length, L					
ZONE 3	Reinforcement layers, N					
	Reinforcement vertical spacing, Sv					
	Reinforcement length, L					
ZONE 4	Reinforcement layers, N					
	Reinforcement vertical spacing, Sv					
	Reinforcement length, L					